


All coordinates are Michigan State Plane NAD83 Central Zone

Manhole Number	North	East
1	494642.2853	19349494.1924
2	494642.2853	19349494.1924
3	494642.2853	19349494.1924
4	495303.0745	19349498.9928
5	495710.9035	19349500.8727
6	496102.7982	19349502.3896
7	496229.2249	19349477.6682
8	496410.4127	19349277.3238
9	496419.8995	19349006.7757
10	496428.1429	19348722.0877
11	496715.8752	19348712.1065
12	496886.0154	19348668.9315
13	497188.0743	19348663.5738
14	497597.8272	19348670.3642
15	497612.29	19349028.6800
16	497809.5837	19349059.2969
17	497807.7220	19349171.4939
18	498084.6781	19349178.4371
19	498088.8318	19348886.1149
20	498351.3363	19348801.8647
21	498606.9809	19348801.6121
22	498638.5103	19348800.0335
23	498699.9490	19348910.8304
24	498695.3013	19348575.4067
25	498997.8313	19348331.8928
26	499091.0742	19348306.2158
27	499415.1128	19348313.5378
28	499427.5595	19348004.3977
29	499748.6428	19348011.4336
30	500004.1028	19348018.3483
31	500400.5123	19348024.9127
32	500785.6906	19348039.2363
33	500778.6400	19348428.8683
34	500767.9798	19348738.0089
35	500761.9902	19348950.3999
36	500755.2527	19349340.9813
37	500752.1728	19349692.2787
38	501017.2778	19349593.7162
39	501313.8136	19349600.2556
40	501714.7845	19349609.1172
41	496227.6355	19349641.0943
42	496623.4212	19349653.2490
43	496961.4551	19349657.1570
44	497390.9181	19349668.1917
45	497795.4305	19349647.8093
46	497882.4049	19349651.5334
47	498262.7569	19349668.5319
48	498496.0449	19349691.0009
49	498485.8598	19350044.8687
50	498488.9128	19350251.7681
51	498554.4254	19350298.9017
52	498220.7195	19350298.3282
53	498223.0737	19349955.9363
54	498372.9935	19349960.8404
55	498494.6517	19349964.8201
56	498737.5152	19349983.0401
57	500005.6270	19349984.3648
58	500305.6013	19349919.2407
59	500267.8068	19349937.7359
60	501006.4966	19349745.0719
61	501405.6309	19349752.9634
62	501795.4994	19349752.4138
63	494973.1977	19349235.6310
64	494969.0851	19348935.0810
65	495002.0445	19348896.1498
66	495097.9637	19348609.3195
67	495347.5237	19348608.7139
68	495363.9905	19348310.5962
69	495387.9012	19347909.5098
70	495420.8789	19347412.2241
71	495436.0977	19347210.1787
72	495451.9120	19346946.2919
73	495894.3758	19346951.7063
74	495805.5878	19346971.0849
75	495828.8195	19346432.1503
76	495815.7730	19346327.3704
77	496009.0662	19346398.0235
78	497795.4305	19349647.8093
79	496291.9813	19346255.9604
80	496380.5303	19346344.8384
81	496777.4566	19346351.3896
82	496763.5521	19345960.3850
83	496873.8816	19345937.4764
84	496204.1032	19348912.8306
85	495423.2434	19348916.9447
86	495414.4868	19349316.9815
87	495423.0945	19349417.2384
88	495419.7943	19349567.5490
89	495980.6988	19349567.6762
90	496778.0165	19349628.8014
91	496883.4504	19349628.6180
92	496779.9599	19349742.2549
93	496762.0013	19347145.7959
94	497125.7909	19347151.6010
95	497489.4309	19347151.6010
96	497714.3032	19347536.4403
97	497802.3429	19347090.9464
98	497837.4201	19347531.9224
99	497714.3032	19347536.4403
100	497636.7530	19347642.6911
101	497263.5838	19347633.3118
102	496908.5477	19347629.5933
103	496756.2199	19347441.3644
104	496747.7749	19347739.4609
105	496754.1943	19348003.0386
106	494852.8922	19349634.5169
107	494853.0403	19349680.6582
108	494742.9585	19349680.7980
109	495007.8497	19349633.6036
110	495870.8127	19349637.3990
111	495483.8013	19349632.9551
112	497801.0057	19349305.8471
113	498072.9216	19349302.9028
114	496873.3960	19348623.4823
115	496880.8396	19348281.9772
116	496888.4489	19348893.9172
117	496883.5533	19346299.8999
118	497208.8448	19346270.5104
119	497877.0503	19347027.5109
120	497746.3155	19347916.0304
121	497807.4956	19347967.6718
122	497899.3901	19347985.7482
123	497991.1149	19347988.0387
124	497171.1642	19349078.8020
125	501014.0119	19350147.1133
126	501008.6988	19350345.6727
127	499429.5402	19347791.2280
128	499434.4133	19347498.0203
129	49972.4260	19347474.2817
130	500119.2104	19347482.1544
131	500419.0876	19347725.2988
132	500420.2195	19347521.0678
133	495461.8822	19348313.2384
134	495488.0462	19347917.5648
135	495622.2515	19347419.8521
136	496547.7801	19348299.3182
137	496426.3265	19348841.8685
138	497494.7887	19348854.7097
139	496724.1517	19348740.4630
140	496719.4679	19350013.7277
141	497058.9038	19349191.6182
142	497434.7086	19349209.3085
143	497809.5878	19349489.4345
144	497825.7049	19349569.4495
145	498096.0738	19349965.6178
146	501413.1764	19345374.8907
147	501076.0302	19345398.8068
148	500840.5991	19345401.5688
149	501035.5815	19348902.9798
150	501323.1652	19347813.0943
151	501423.4561	1934749.2240
152	501520.1317	19347738.7701
153	501615.8473	19347782.8694
154	501683.8946	19347868.1985
155	501821.6979	19348088.4530
156	502054.1738	19348152.3334
157		
158		
159	501184.1999	19345390.1900
160	501195.5849	19345588.9503
161	501445.1488	19345675.8703
162	501493.1217	19345620.9640
163	501487.4987	19345811.5200
164	501478.1499	19346199.6182
165	501401.7469	19346380.0809
166	501196.0191	19346199.7046
167	500908.5408	19346177.6074
168	501783.8676	19346202.8423
169	502078.3768	19346220.6903
170	501042.2018	19345602.2100
171	501004.2299	19345638.2300
172	500993.5795	19345658.9700
173	500994.9128	19349086.2847
174	501671.2455	19345351.9600

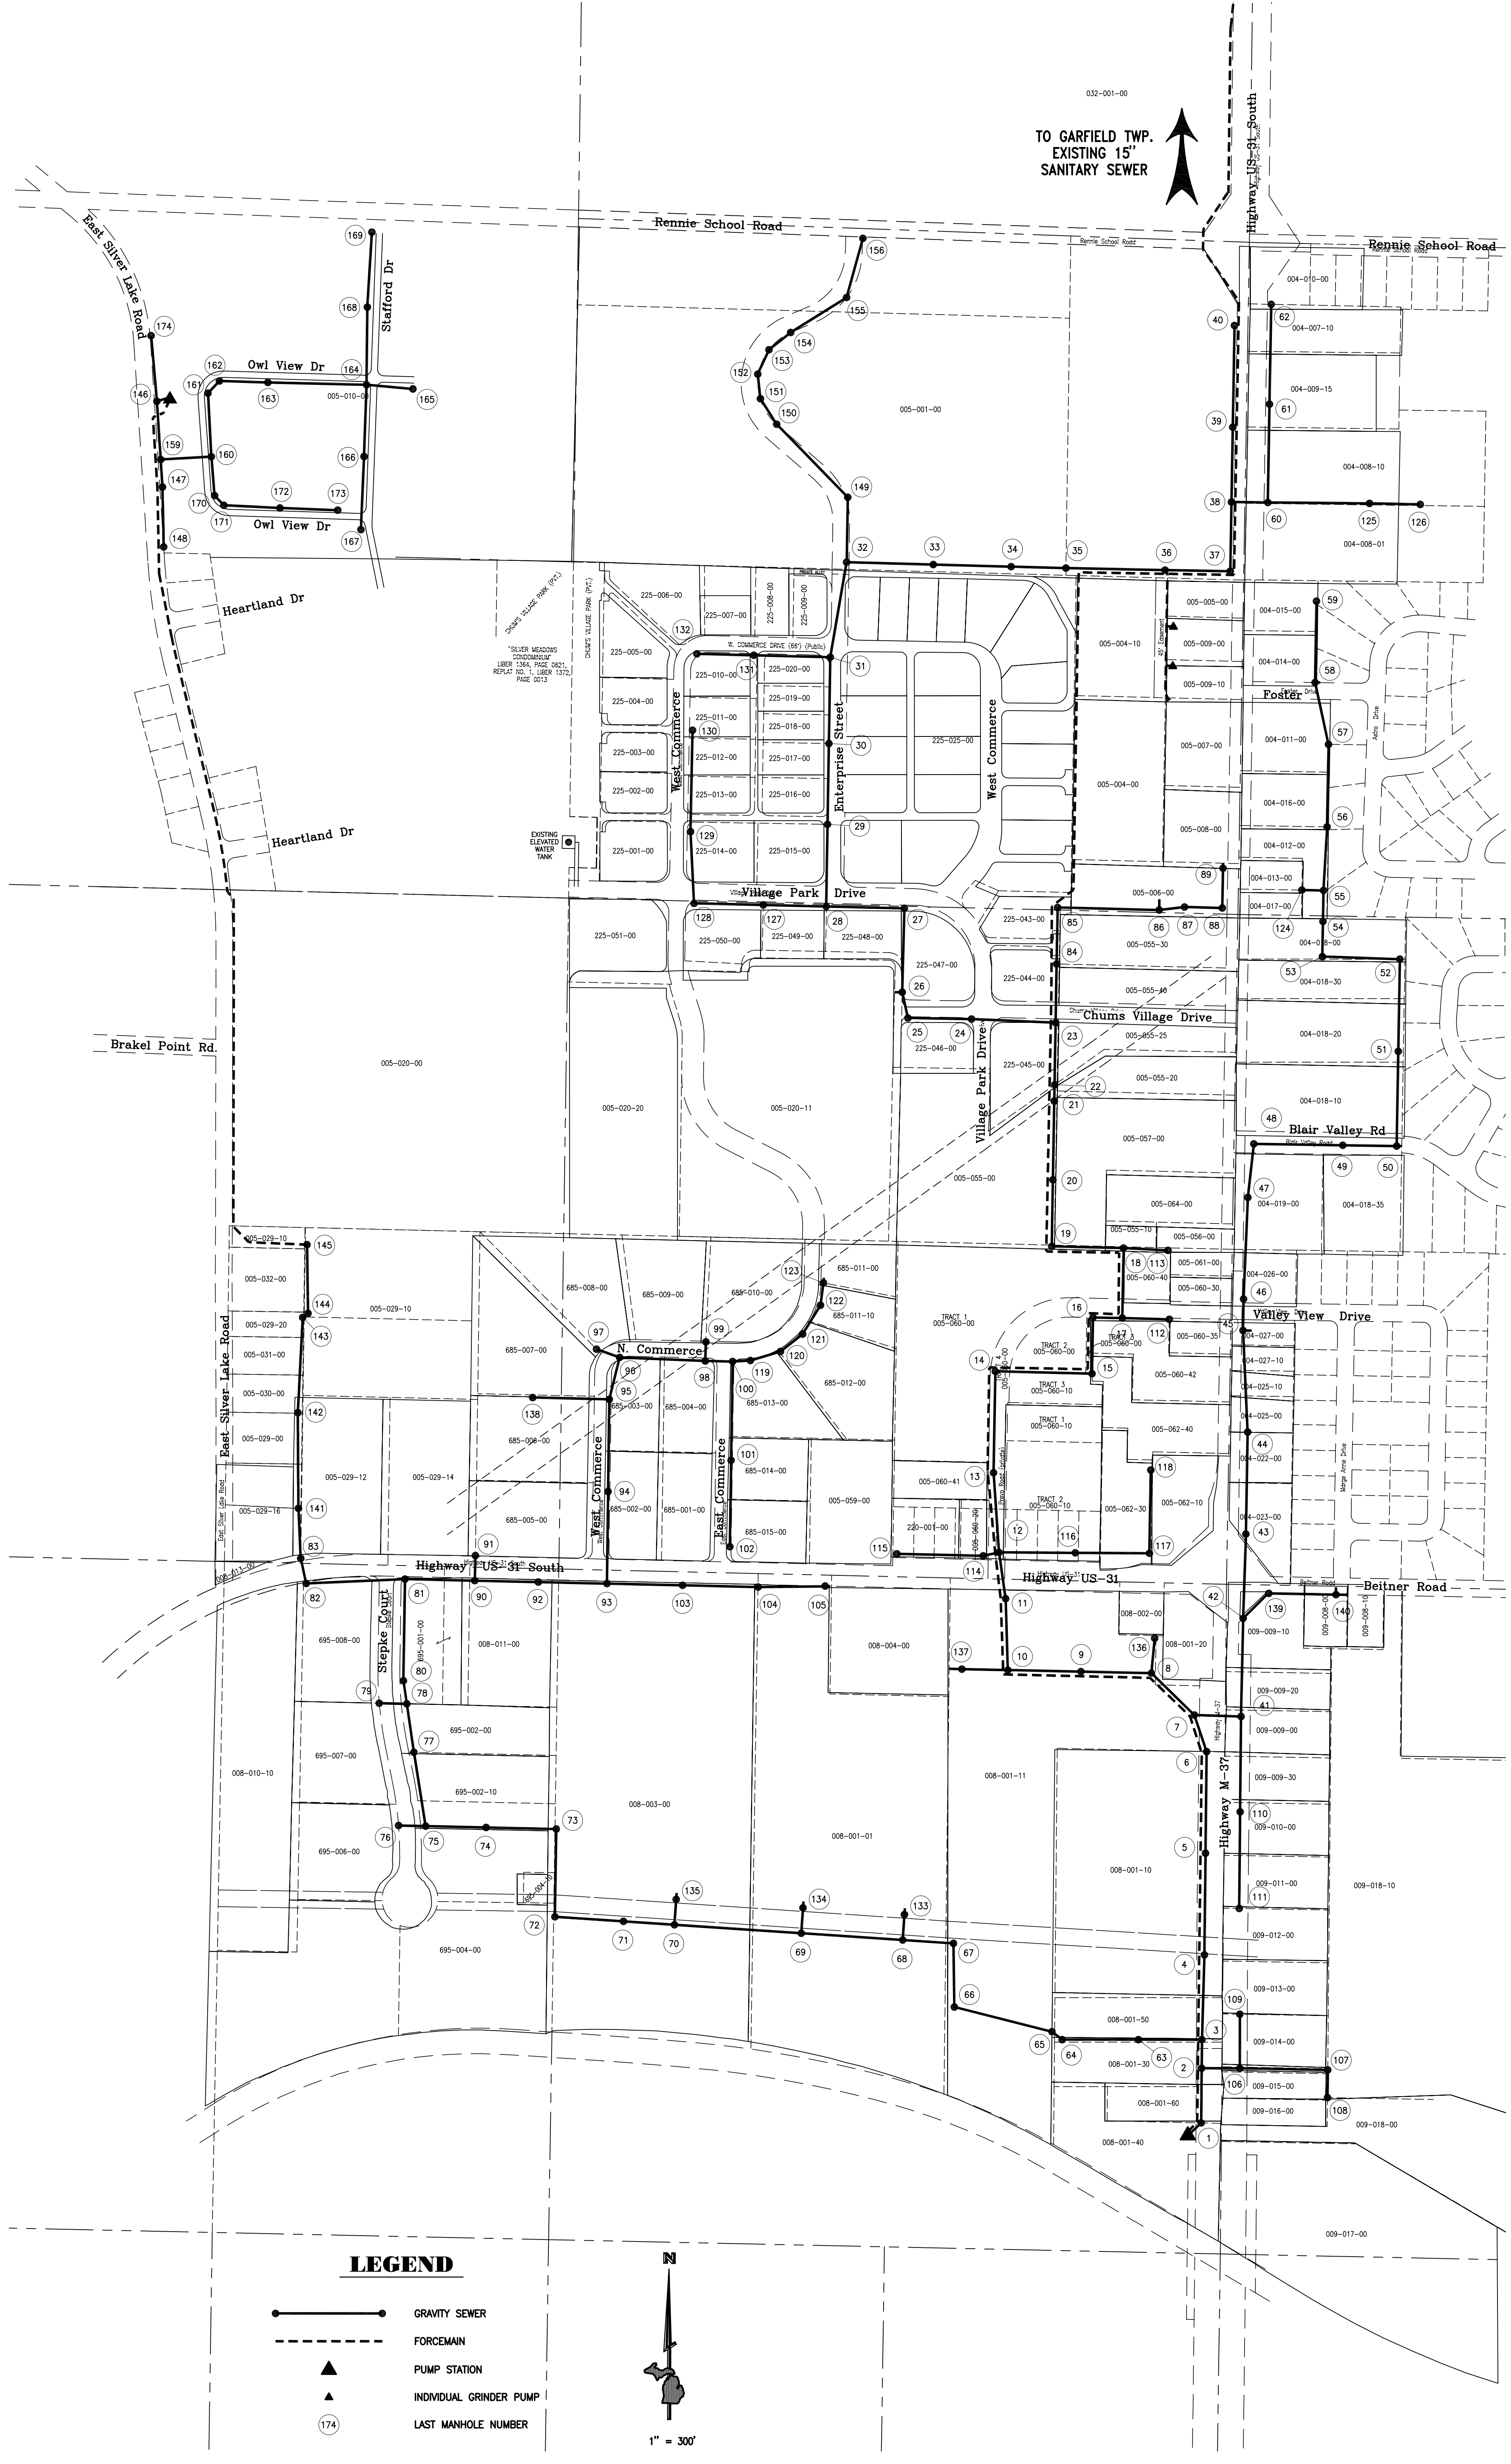

**LEGEND**

- GRAVITY SEWER
- FORCE MAIN
- PUMP STATION
- INDIVIDUAL GRINDER PUMP
- LAST MANHOLE NUMBER

